


0 1000mm 5000 10000 15000 20000 25000mm

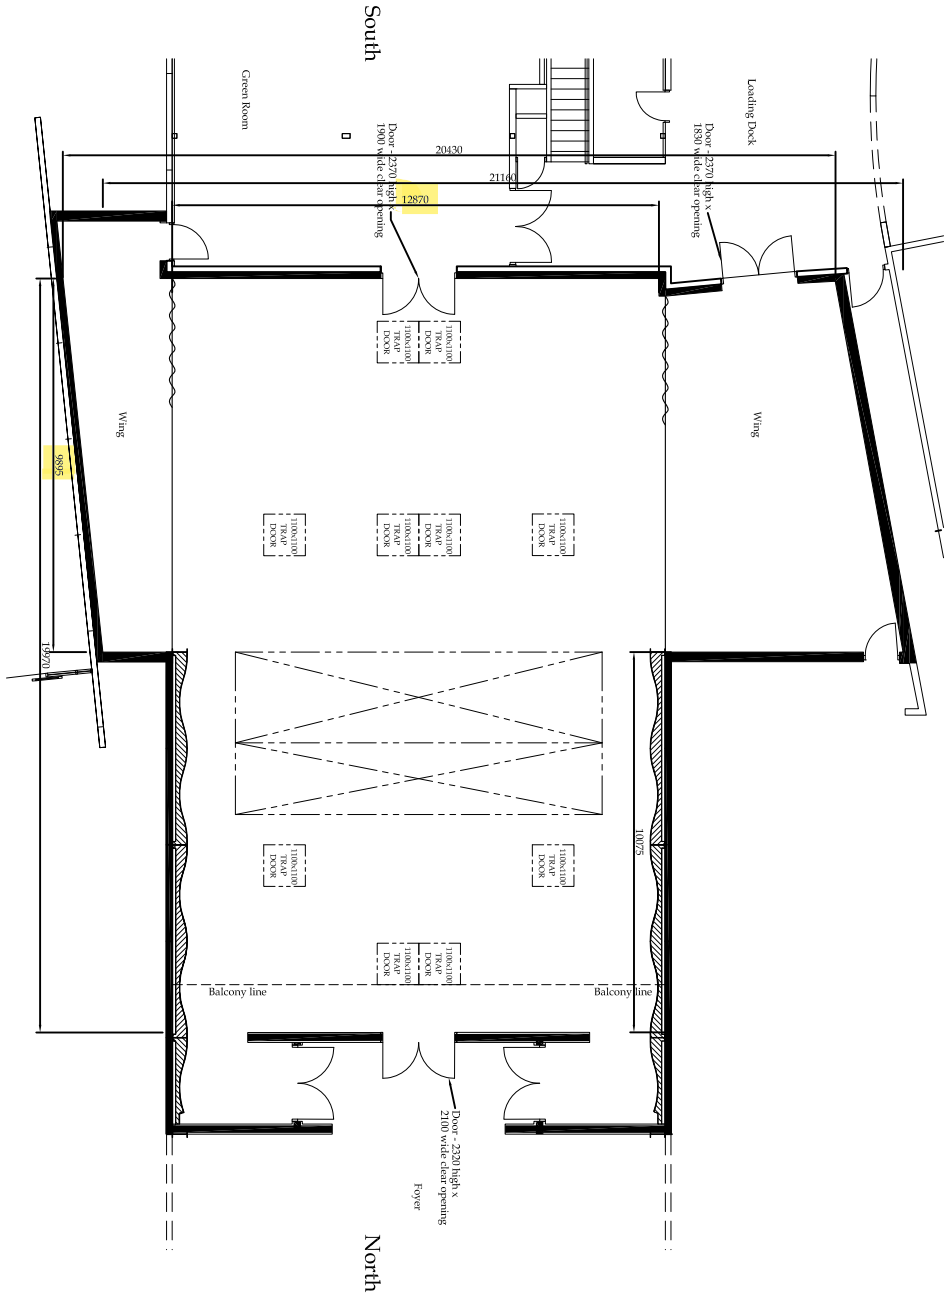

ADDRESS
 The University of Waikato
 Gate 1, Kinghdon Rd
 Private Bag 3105
 Hamilton
 Ph: 64 7 688 5112
 Fax: 64 7 688 5113

Academy of Performing Arts
PLAYHOUSE
 Clear Floor Plan

SCALE 1:200	PLOT DATE July 2011	SHEET 1	VERSION B
DRAWN BY PB			

This drawing and its contents are the property of The University of Waikato. Any unauthorised employment or reproduction, in full or in part, is forbidden.

axial | electrical | lighting | telephone | ground floor

ORIGINAL SHEET SIZE: A4



ORIGINAL SHEETS